

GREAT VALLEY GRASSLANDS FLOODPLAIN RESTORATION PROJECT

100% DESIGN



VICINITY MAP
NOT TO SCALE

SHEET INDEX

- C1 COVER SHEET
- C2 OVERVIEW, ACCESS AND STAGING
- C3 LEVEE PLAN AND PROFILE (1 OF 3)
- C4 LEVEE PLAN AND PROFILE (2 OF 3)
- C5 LEVEE PLAN AND PROFILE (3 OF 3)
- C6 HISTORICAL FLOODPLAIN CHANNEL CONNECTION DETAIL (1 OF 2)
- C7 HISTORICAL FLOODPLAIN CHANNEL CONNECTION DETAIL (2 OF 2)
- C8 TYPICAL SECTIONS
- C9 SECTIONS (1 OF 2)
- C10 SECTIONS (2 OF 2)
- C11 SEEDING PLAN

ABBREVIATIONS


- | | | | |
|-----|-------------------------------|------|-----------------------|
| AB | AGGREGATE BASE | L | LENGTH |
| APN | ASSESSOR'S PARCEL NUMBER | LF | LINEAR FEET |
| BMP | BEST MANAGEMENT PRACTICE | MIN | MINIMUM |
| CMP | CORRUGATED METAL PIPE | (N) | NEW |
| CC | CONCRETE | NTS | NOT TO SCALE |
| CY | CUBIC YARD | R | RADIUS |
| DIA | DIAMETER | RD | ROAD |
| (E) | EXISTING | RSP | ROCK SLOPE PROTECTION |
| EG | EXISTING GROUND | SHT | SHEET |
| EL | ELEVATION | STA | STATION |
| EP | EDGE OF PAVEMENT | TBD | TO BE DETERMINED |
| ESM | ENGINEERED STREAMBED MATERIAL | TEMP | TEMPORARY |
| FG | FINISHED GRADE | TYP | TYPICAL |
| H | HORIZONTAL | V | VERTICAL |
| ID | INSIDE DIAMETER | | |

DETAIL REFERENCE CONVENTION

- 2
C3/C5
- DETAIL IDENTIFICATION
 - SHEET ON WHICH DETAIL IS SHOWN
 - SHEET FROM WHICH DETAIL IS TAKEN

LEGEND

- EXISTING GROUND CONTOURS = 31 30 29
- FINISHED GRADE CONTOURS = 31 30 29
- PARCEL LINE = - - - -

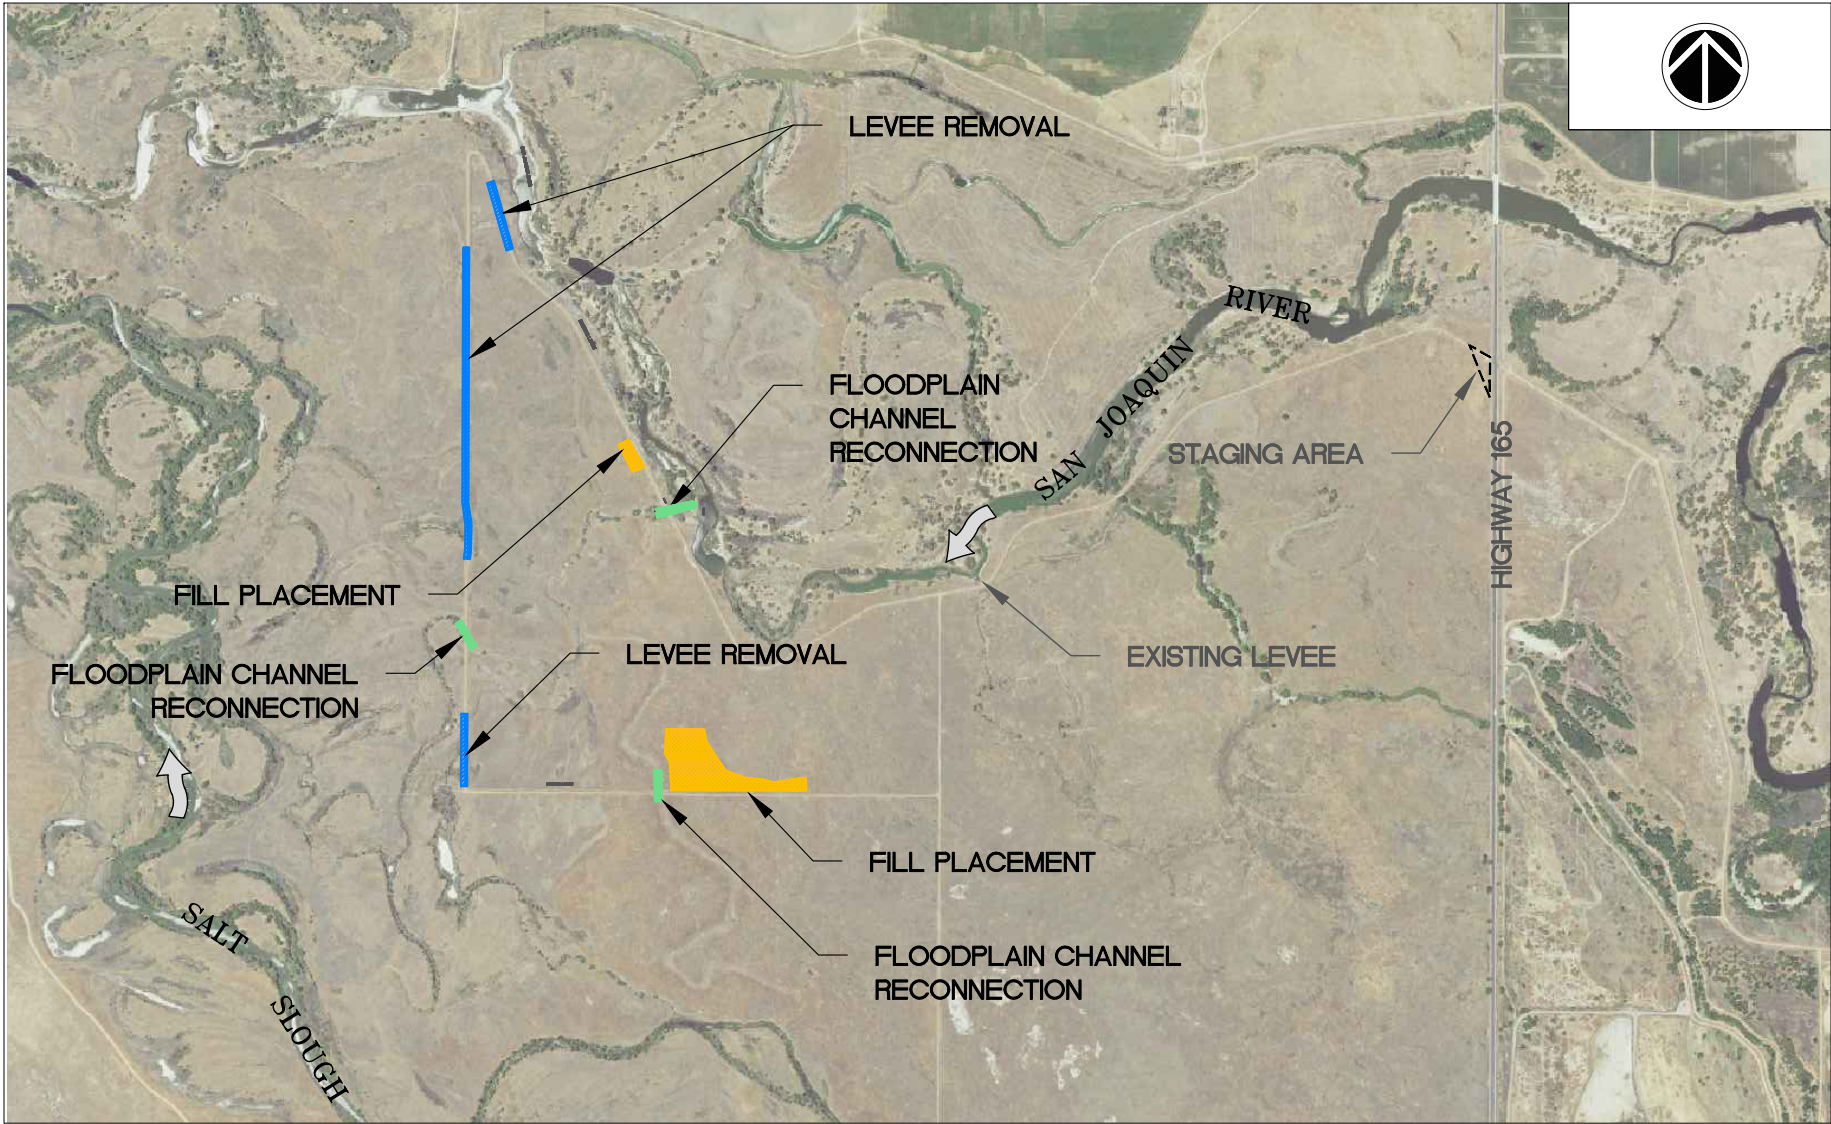

PROJECT OVERVIEW

SCALE: 1" = 800'

0 400' 800' 1600'

REVISION NO.	DATE	DESCRIPTION



1624 FRANKLIN STREET
OAKLAND, CA 94612
510.842.0538

PREPARED FOR:



COVER SHEET

GREAT VALLEY GRASSLANDS
FLOODPLAIN RESTORATION PROJECT


100% DESIGN

DATE: 05/2021

DRAWN BY: CHANLEY, NSTEINKE
CHECKED BY: PFRANK

SHEET:

C1

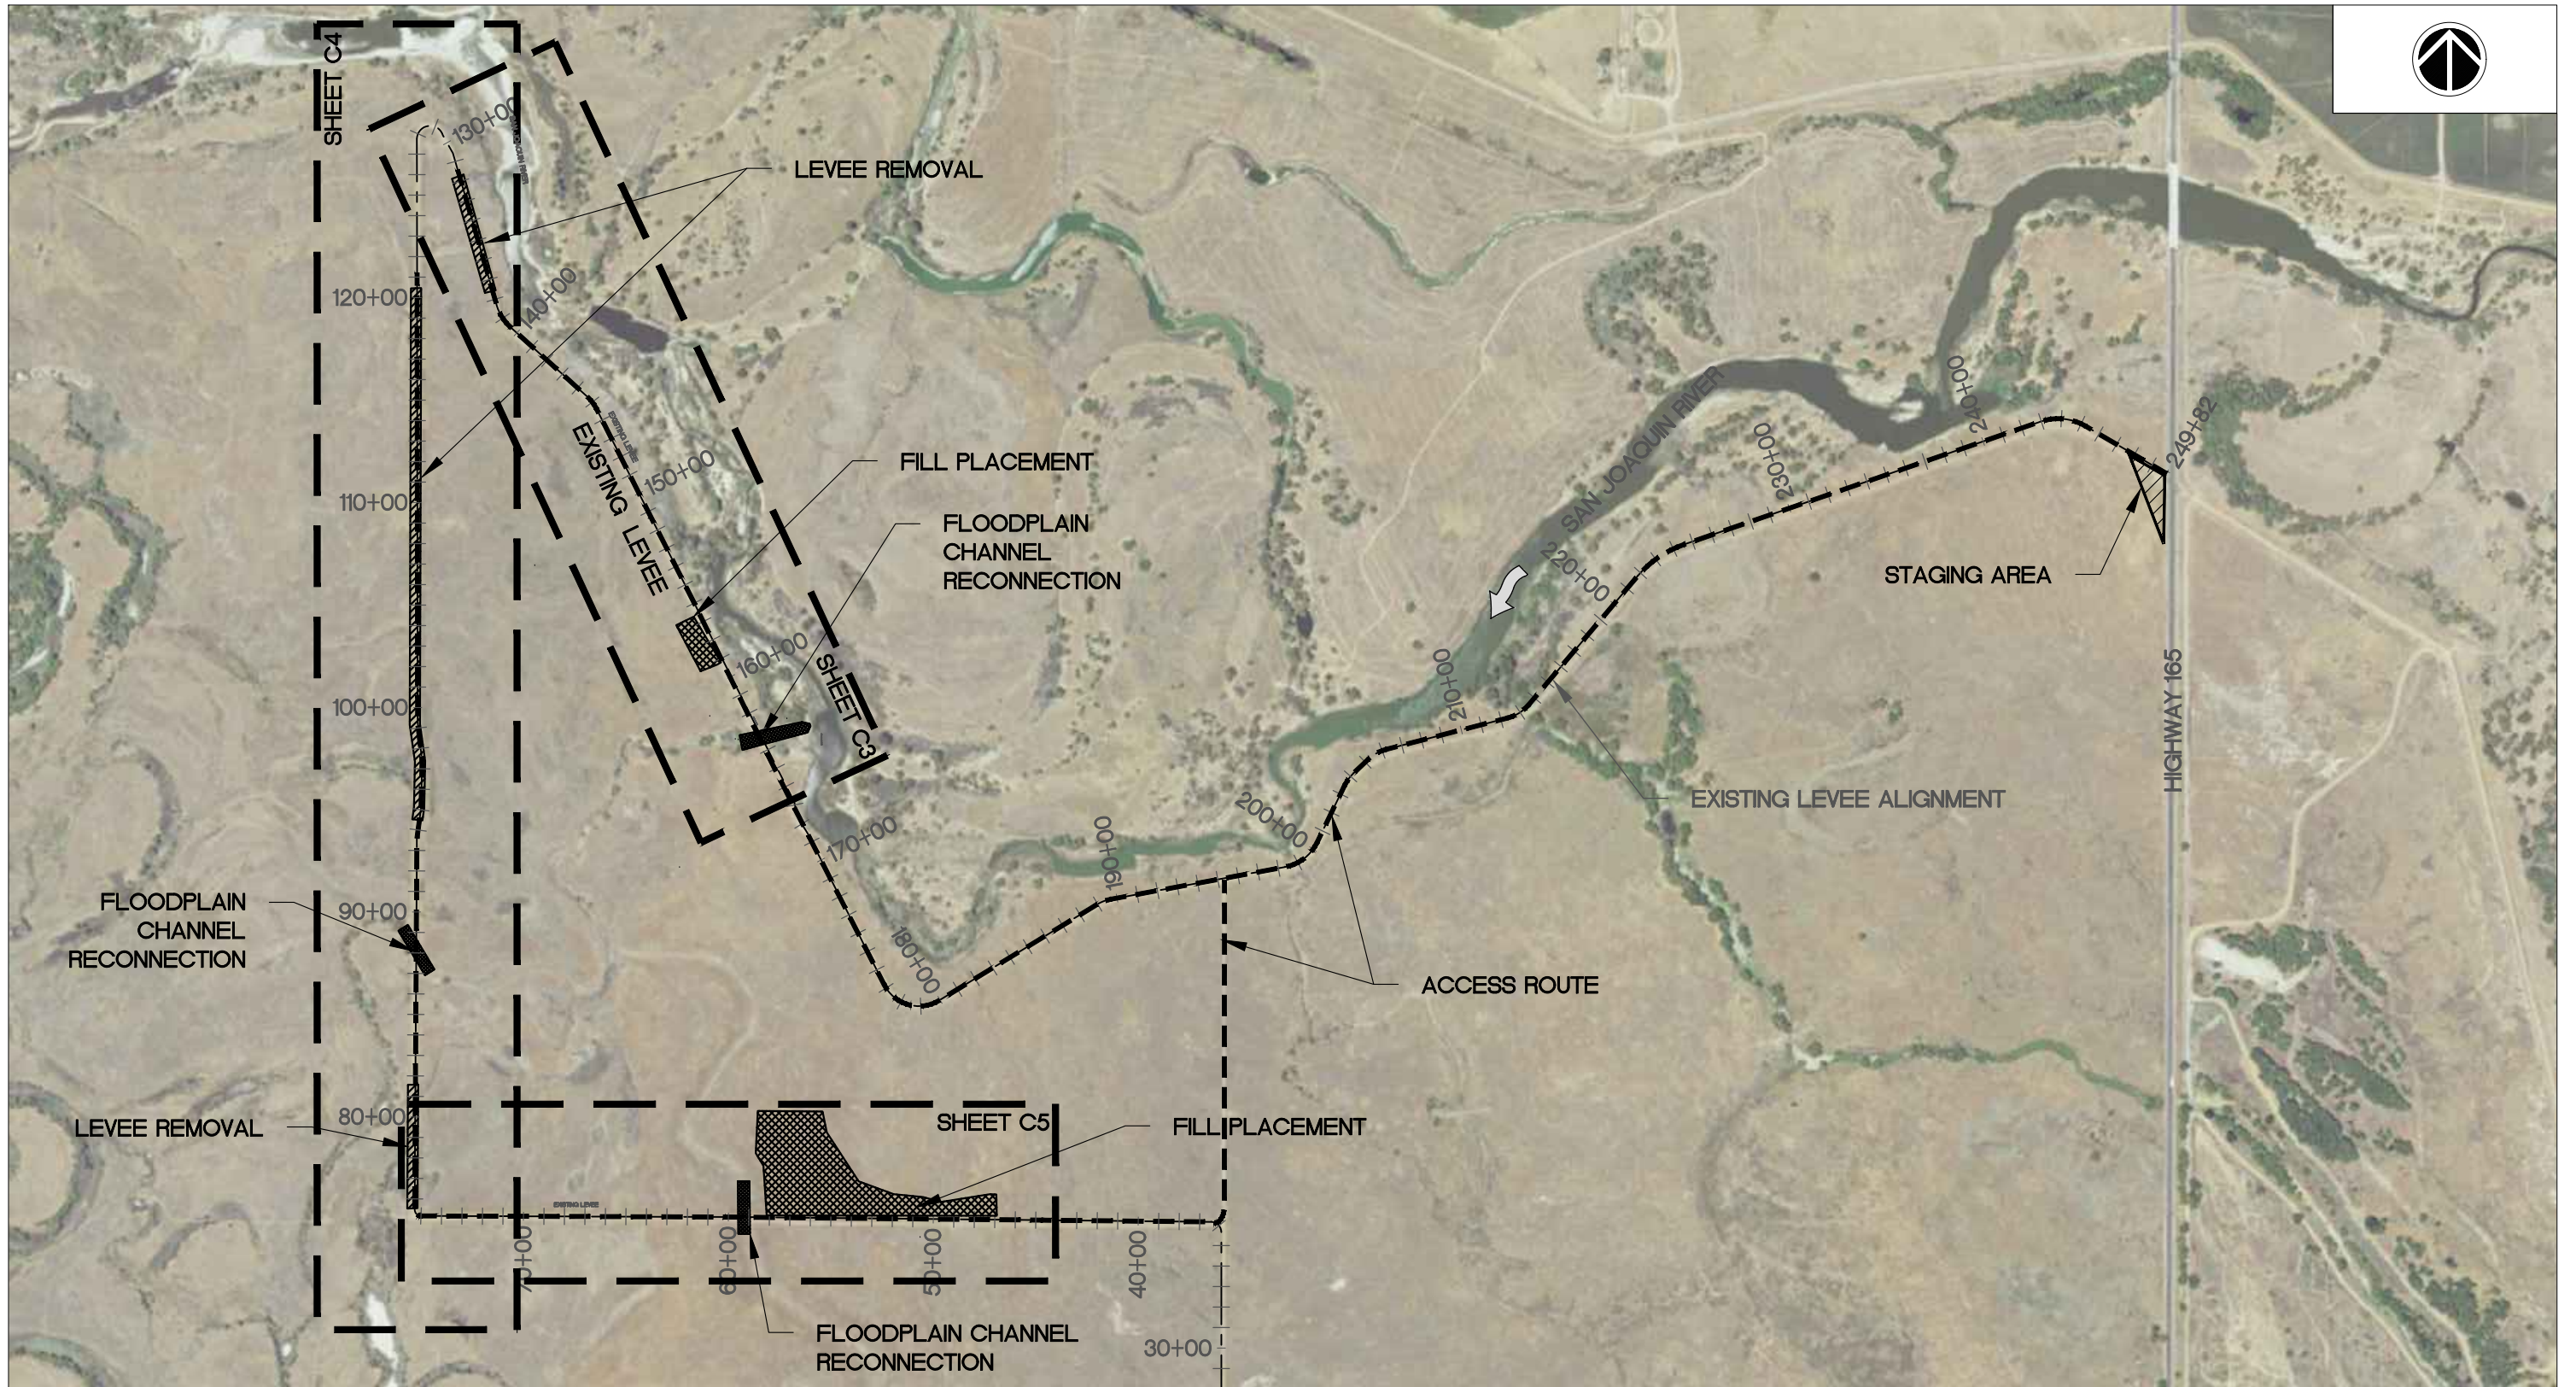

PROJECT OVERVIEW

SCALE: 1" = 400'
0 200' 400' 800'

REVISION NO.	DATE	DESCRIPTION




1624 FRANKLIN STREET
OAKLAND, CA 94612
510.842.0538



OVERVIEW, ACCESS AND STAGING

GREAT VALLEY GRASSLANDS
FLOODPLAIN RESTORATION PROJECT

100% DESIGN

DATE: 05/2021

DRAWN BY: CHANLEY, NSTEINKE
CHECKED BY: PFRANK


SHEET:

C2



PLAN

SCALE: 1" = 120'
0 60' 120' 240'

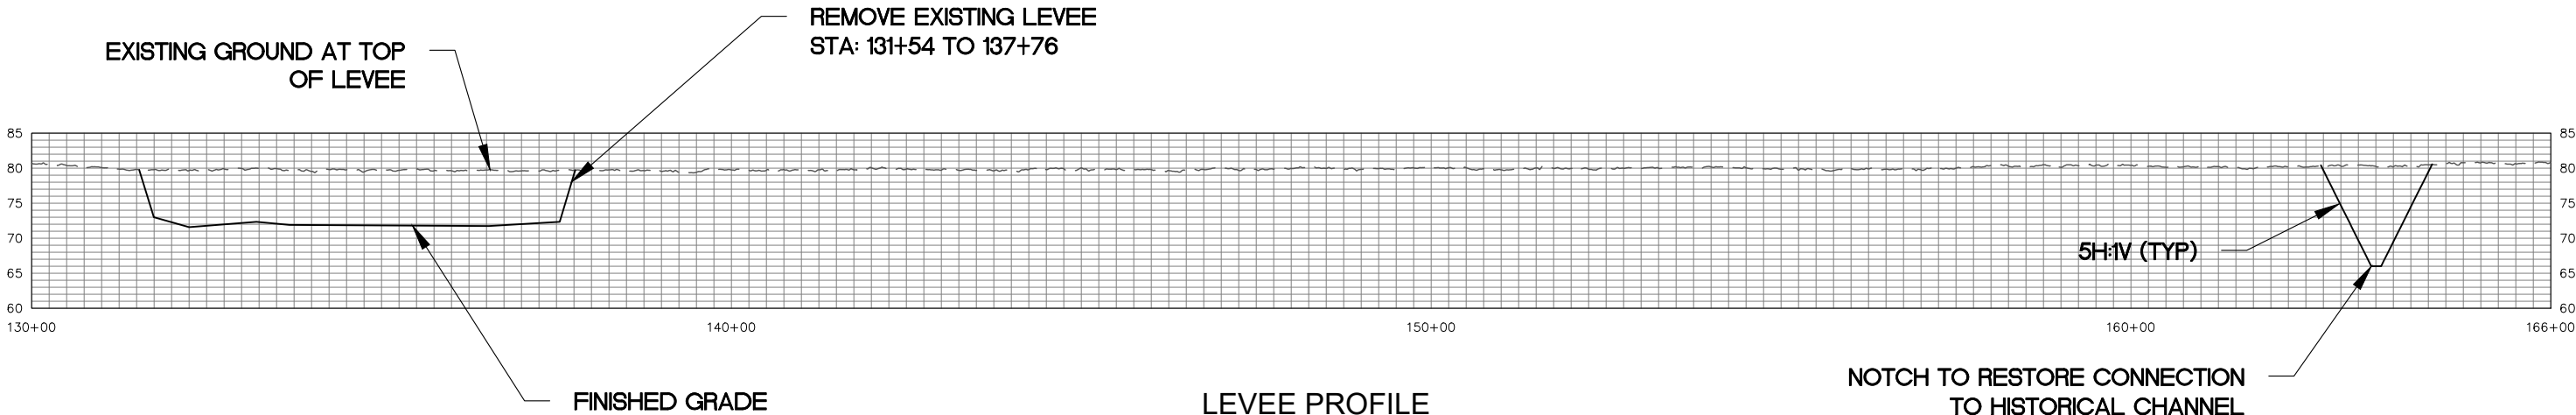

LEVEE PROFILE

HORIZONTAL SCALE: 1" = 120'
VERTICAL SCALE: 1" = 12'

REVISION NO.	DATE	DESCRIPTION



1624 FRANKLIN STREET
OAKLAND, CA 94612
510.842.0538

PREPARED FOR:



LEVEE PLAN AND PROFILE (1 OF 3)

GREAT VALLEY GRASSLANDS
FLOODPLAIN RESTORATION PROJECT


100% DESIGN

DRAWN BY: CHANLEY, NSTEINKE
CHECKED BY: PFRANK

DATE: 05/2021


SHEET:

C3

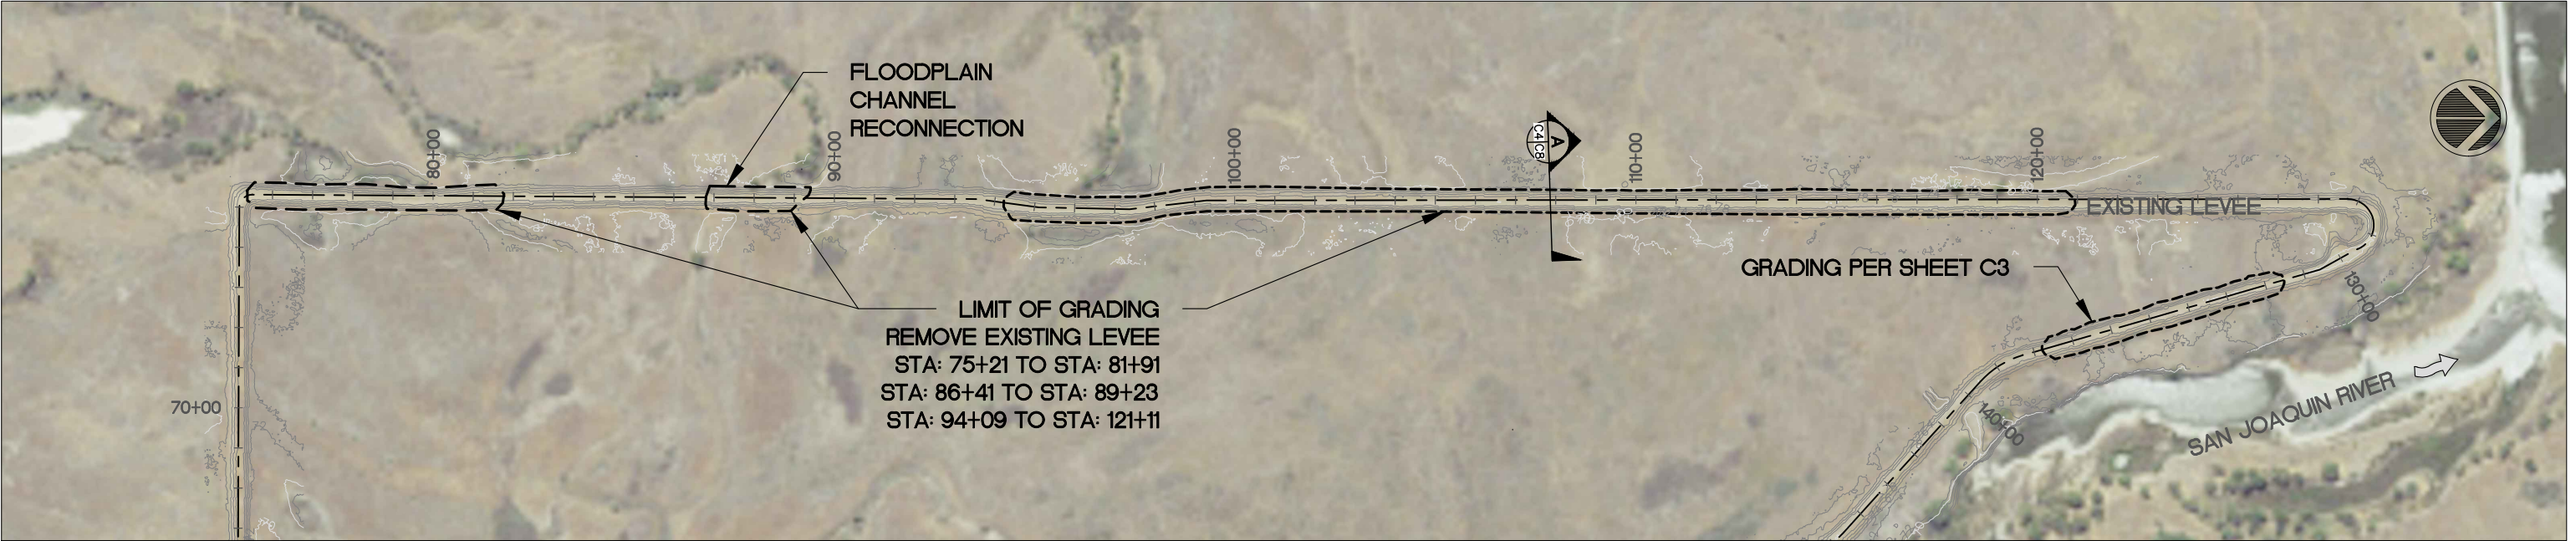

PLAN

SCALE: 1" = 200'
0 100' 200' 400'

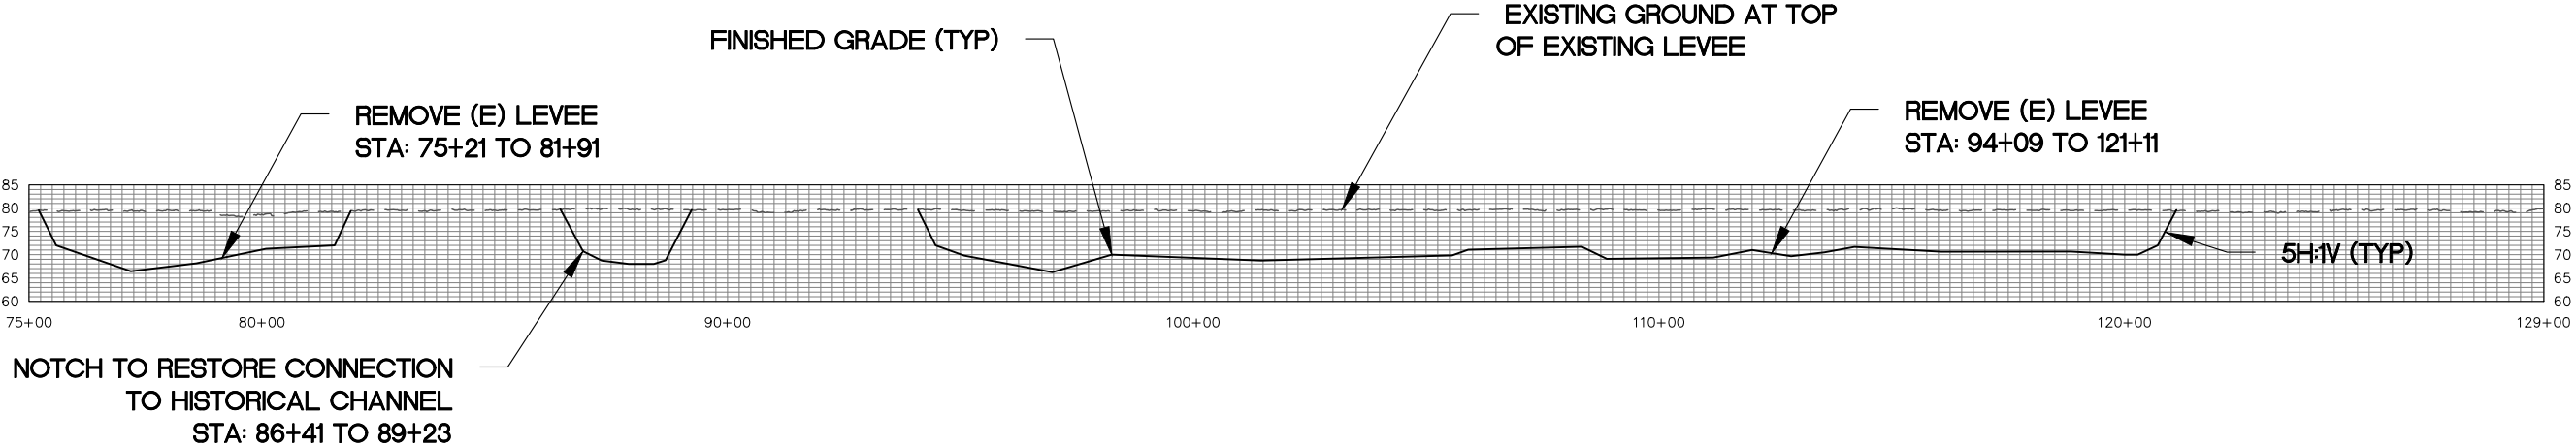

LEVEE PROFILE

HORIZONTAL SCALE: 1" = 200'
VERTICAL SCALE: 1" = 20'

REVISION NO.	DATE	DESCRIPTION



1624 FRANKLIN STREET
OAKLAND, CA 94612
510.842.0538

PREPARED FOR:



LEVEE PLAN AND PROFILE (2 OF 3)

GREAT VALLEY GRASSLANDS
FLOODPLAIN RESTORATION PROJECT


100% DESIGN

DATE: 05/2021


DRAWN BY: CHANLEY, NSTEINKE
CHECKED BY: PFRANK

SHEET:

C4

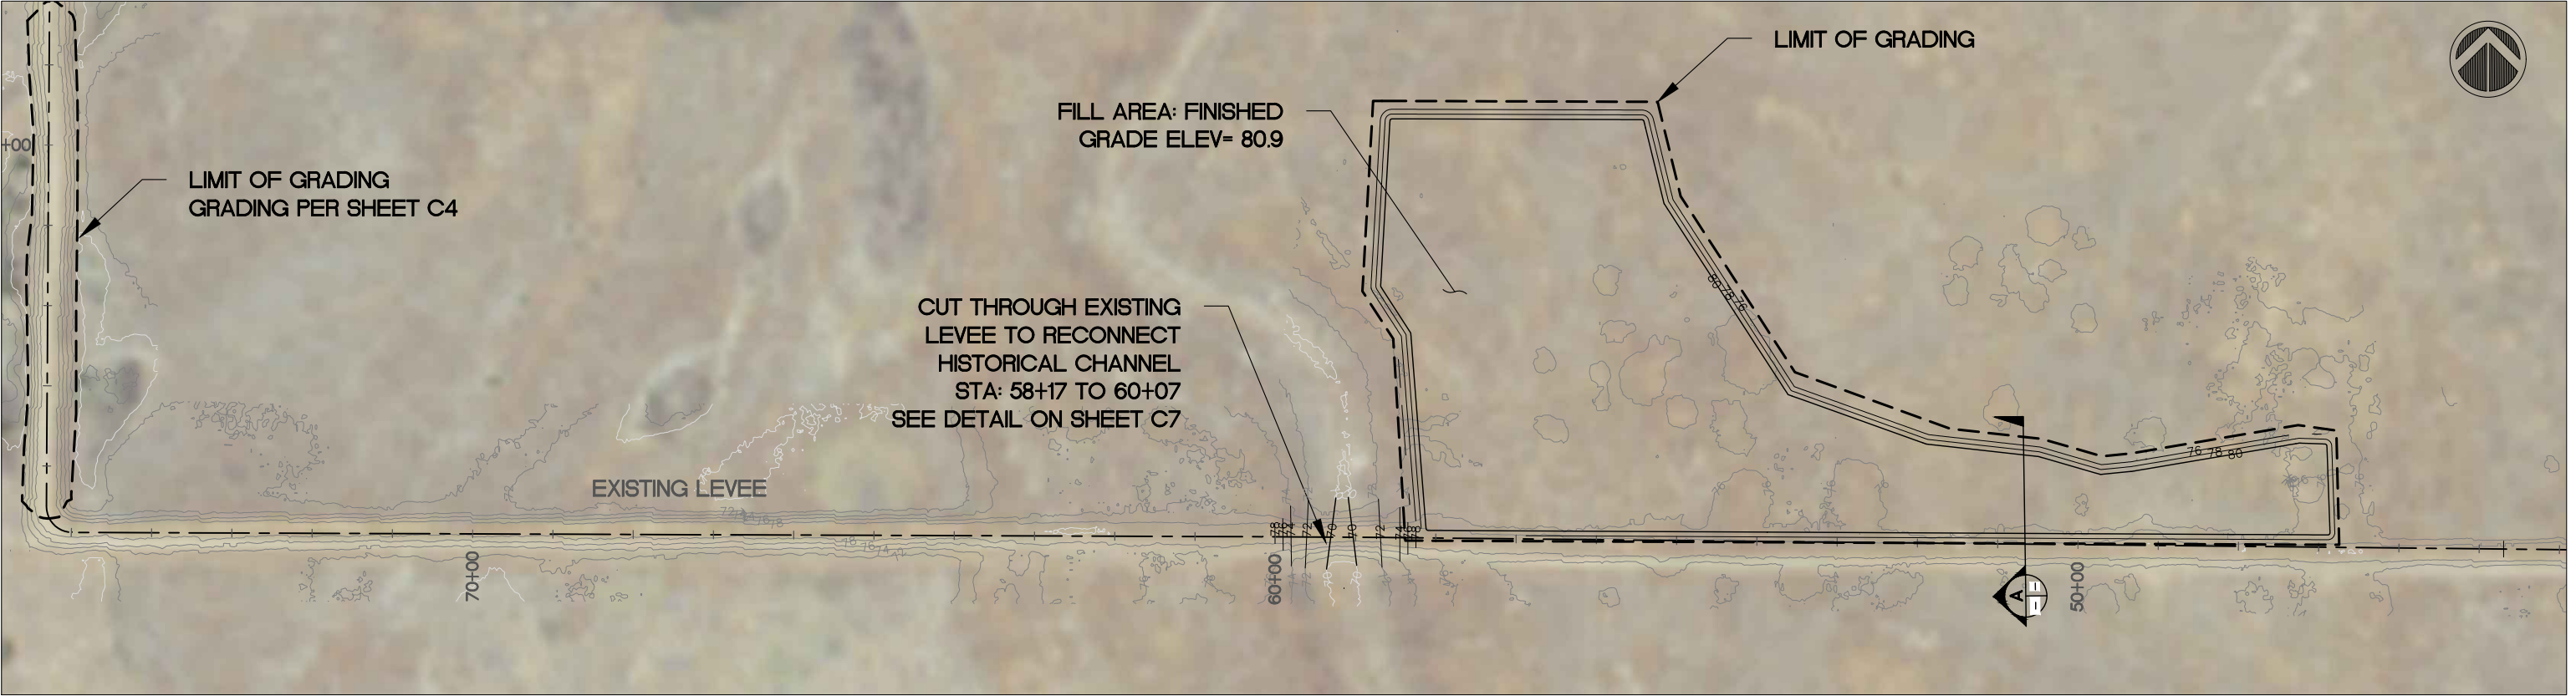

PLAN
SCALE: 1" = 100'
0 50' 100' 200'

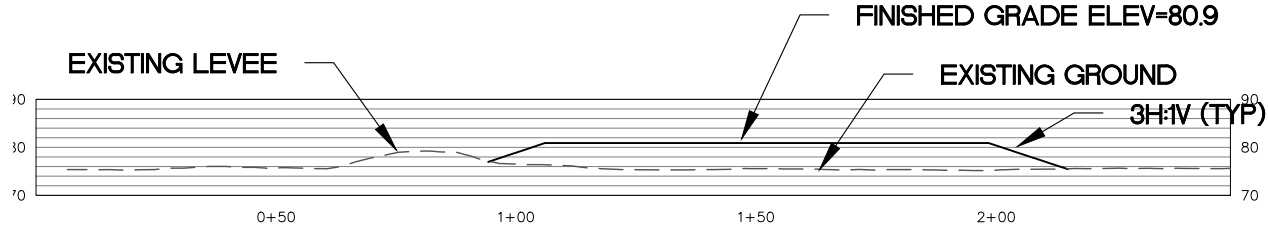

SECTION A
SCALE: 1" = 20'

REVISION NO.	DATE	DESCRIPTION



FlowWest
1624 FRANKLIN STREET
OAKLAND, CA 94612
510.842.0538




LEVEE PLAN AND PROFILE (3 OF 3)


**GREAT VALLEY GRASSLANDS
FLOODPLAIN RESTORATION PROJECT**

100% DESIGN


DATE: 05/2021	DRAWN BY: CHANLEY, NSTEINKE CHECKED BY: PFRANK
	SHEET: C5

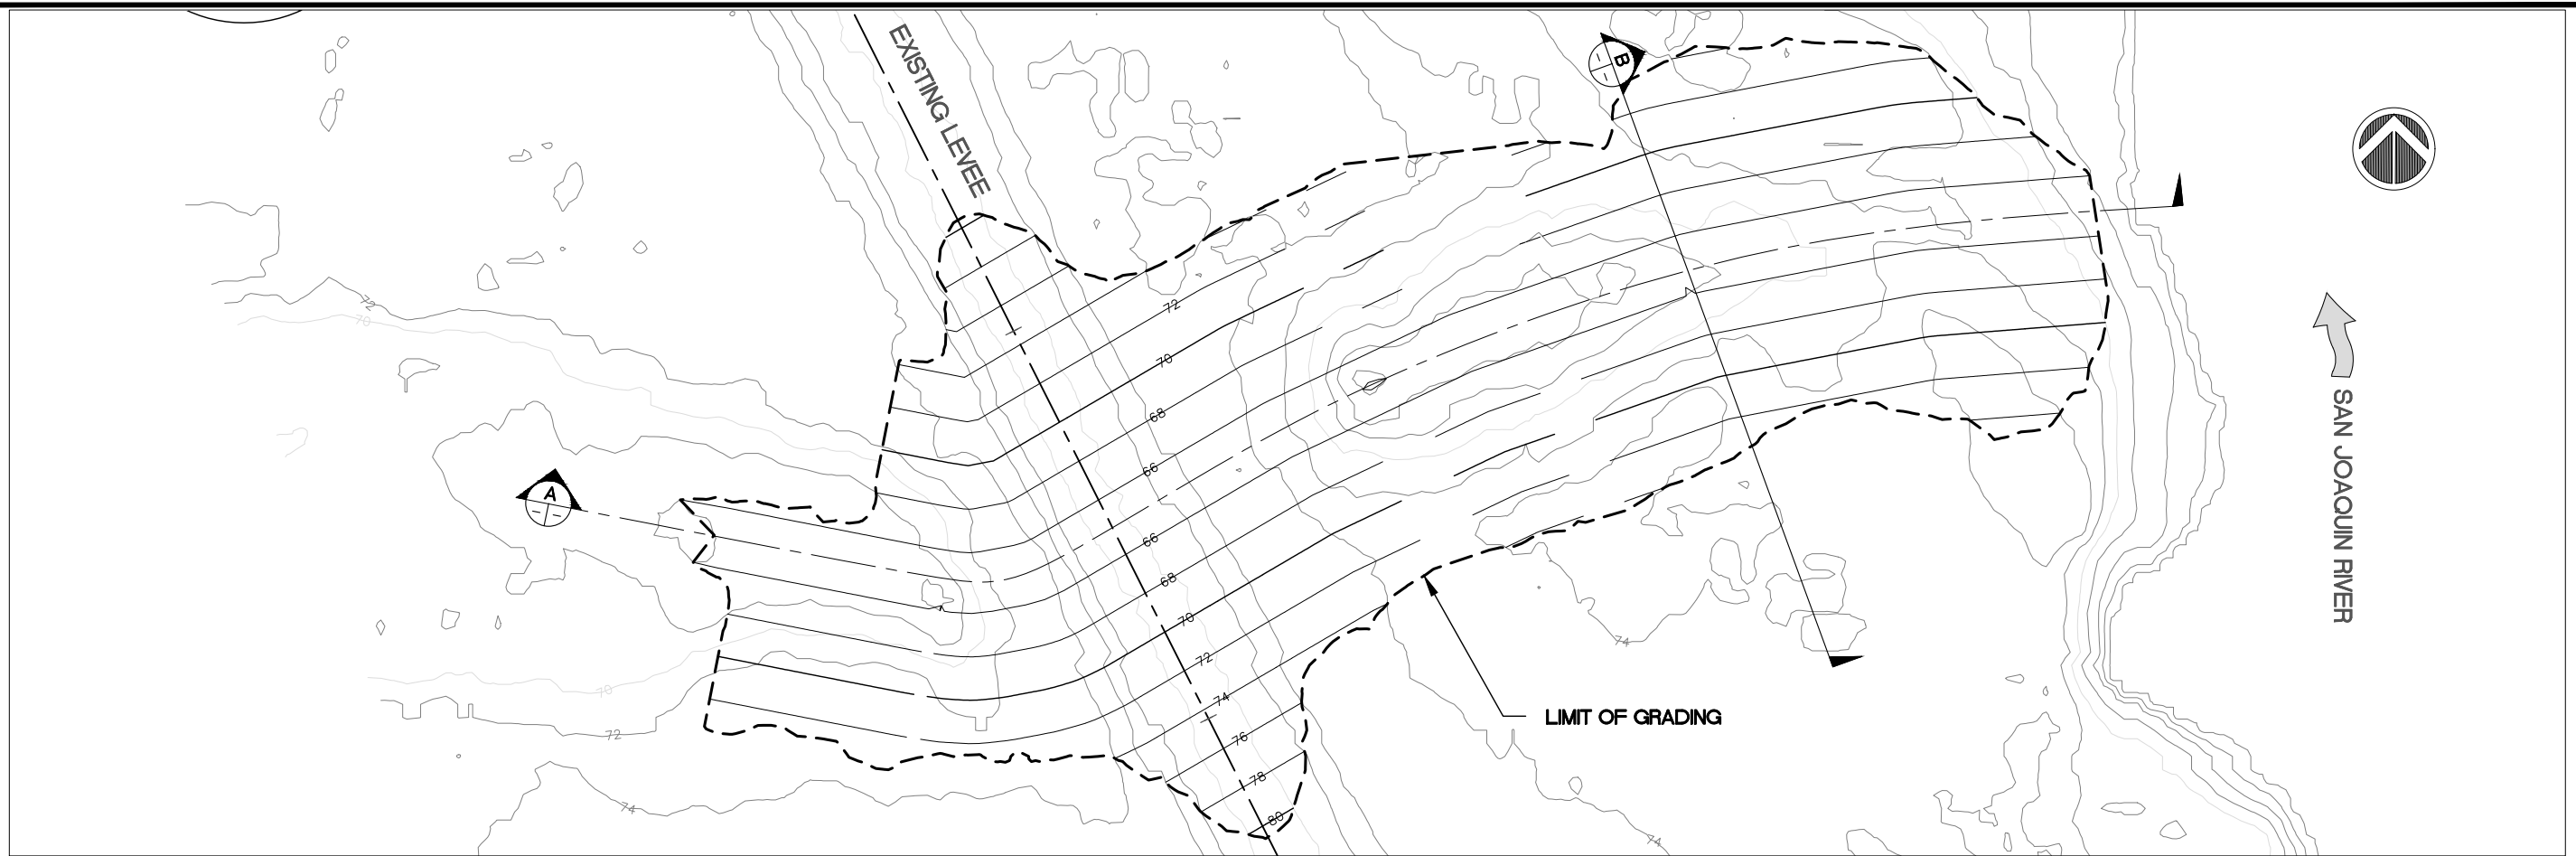

PLAN
SCALE: 1" = 20'

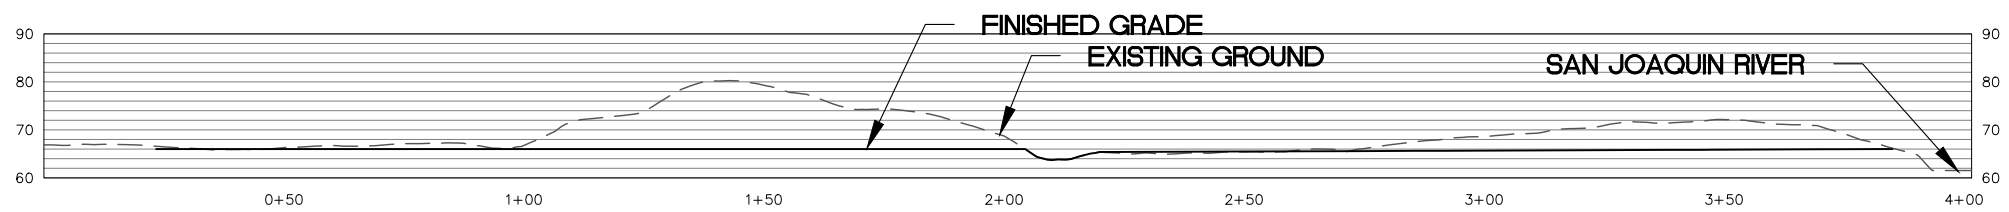




PROFILE A
SCALE: 1" = 20'

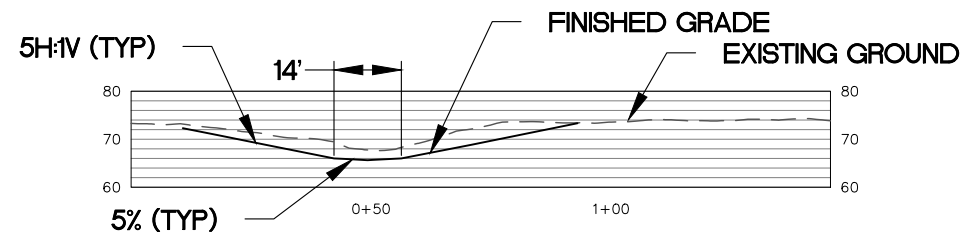

SECTION B
SCALE: 1" = 20'

REVISION NO.	DATE	DESCRIPTION

	1624 FRANKLIN STREET OAKLAND, CA 94612 510.842.0538	PREPARED FOR: American Rivers Rivers Connect Us®	HISTORICAL FLOODPLAIN CHANNEL CONNECTION DETAIL (1 OF 2)		100% DESIGN	
			GREAT VALLEY GRASSLANDS FLOODPLAIN RESTORATION PROJECT		DRAWN BY: CHANLEY, NSTEINKE CHECKED BY: PFRANK	
					DATE: 05/2021	
					SHEET: C6	

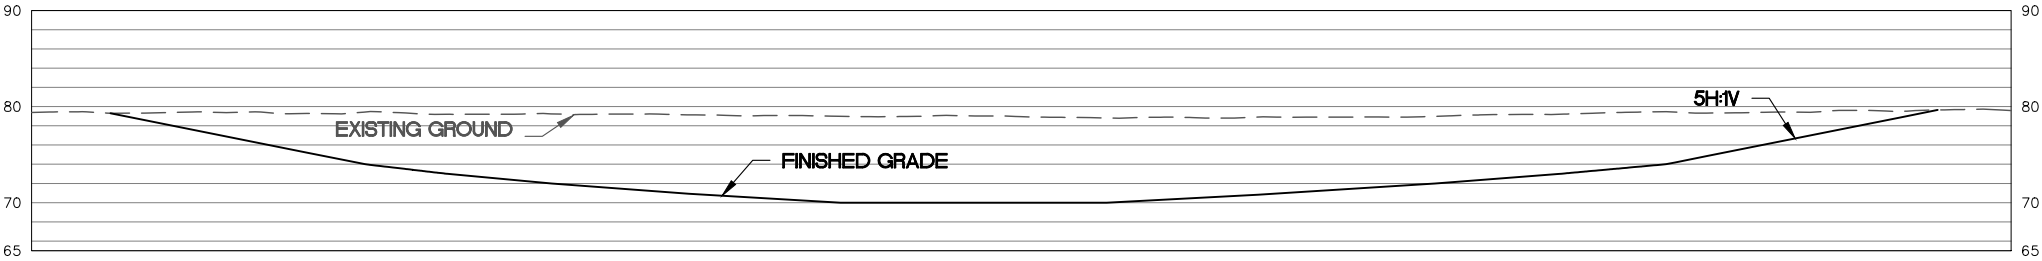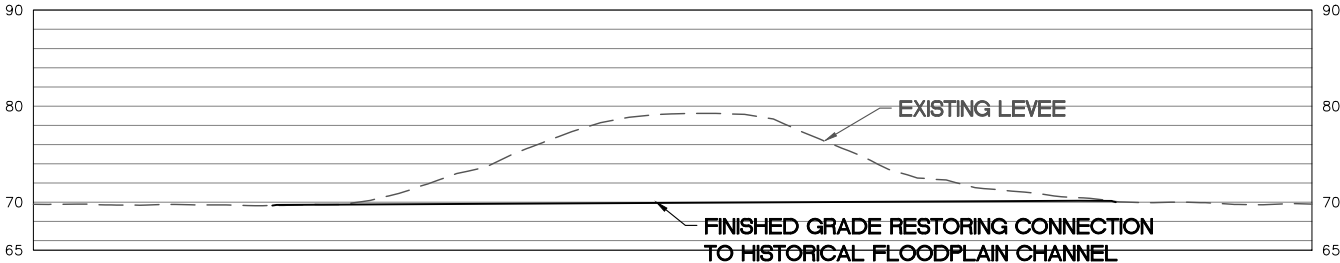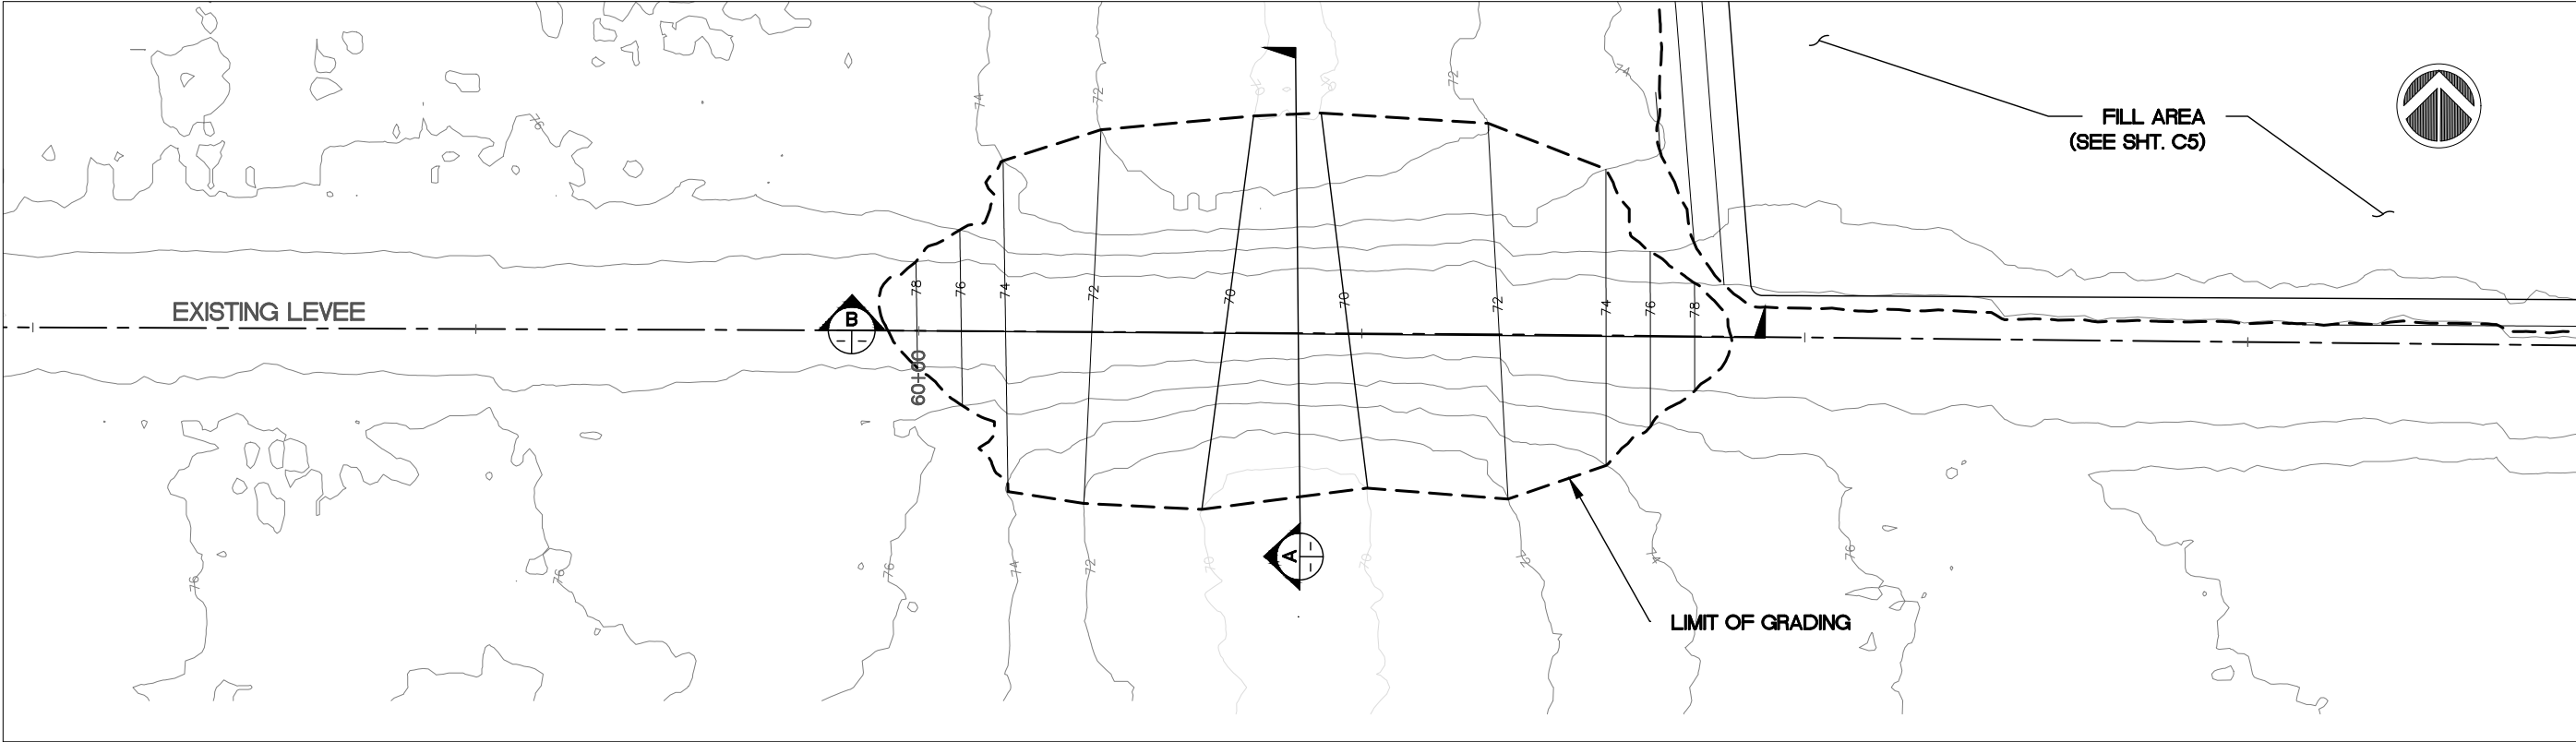

REVISION NO.	DATE	DESCRIPTION



FlowWest

1624 FRANKLIN STREET
OAKLAND, CA 94612
510.842.0538



HISTORICAL FLOODPLAIN CHANNEL
CONNECTION DETAIL (2 OF 2)


GREAT VALLEY GRASSLANDS
FLOODPLAIN RESTORATION PROJECT

100% DESIGN


DRAWN BY: CHANLEY, NSTEINKE
CHECKED BY: PFRANK

DATE: 05/2021

SHEET:
C7

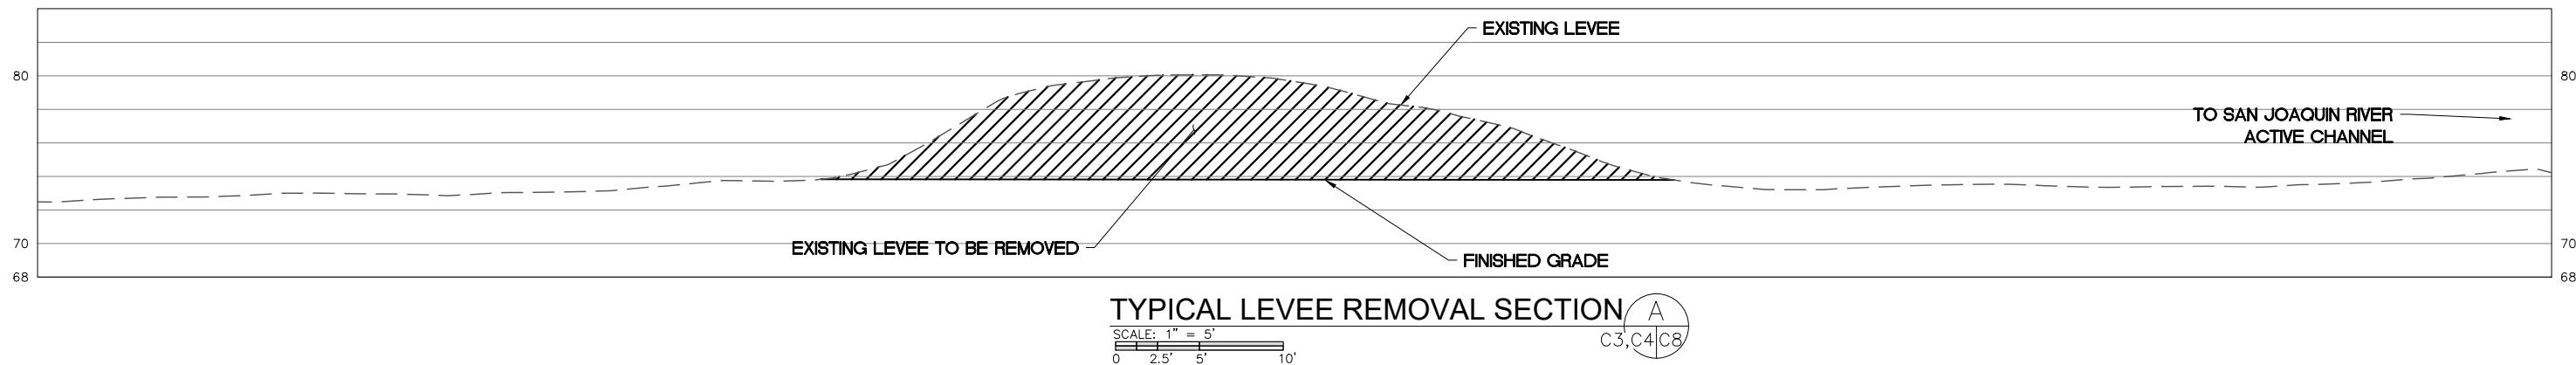

TYPICAL LEVEE REMOVAL SECTION A
SCALE: 1" = 5'
0 2.5' 5' 10'

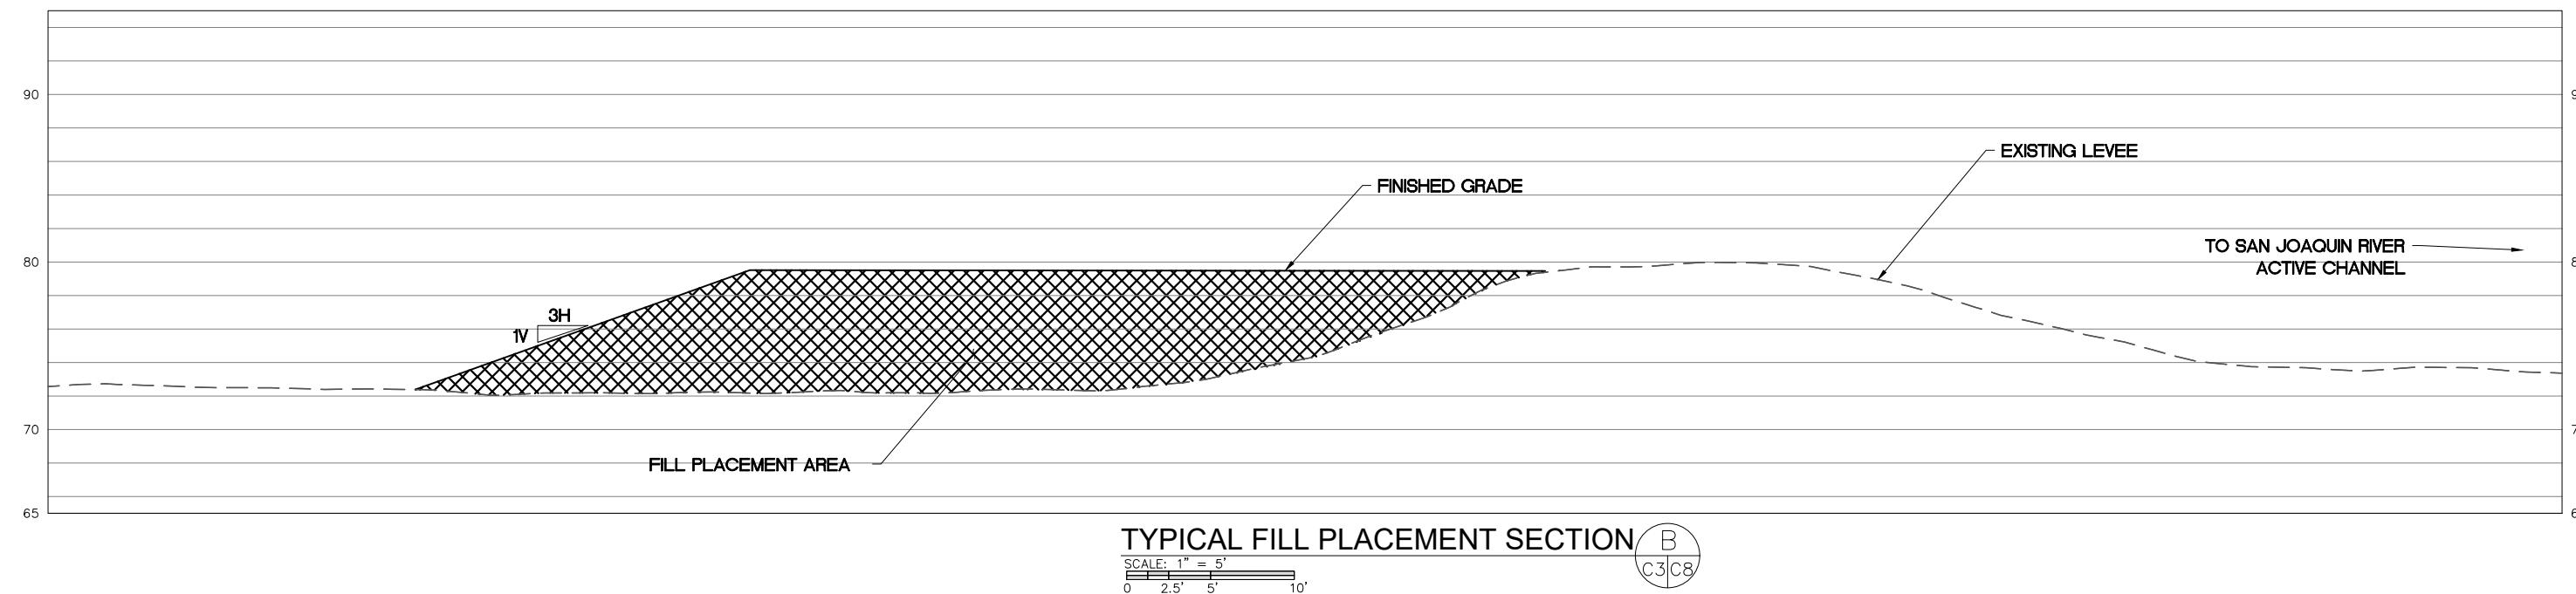

TYPICAL FILL PLACEMENT SECTION B
SCALE: 1" = 5'
0 2.5' 5' 10'

REVISION NO.	DATE	DESCRIPTION



FlowWest
1624 FRANKLIN STREET
OAKLAND, CA 94612
510.842.0538











TYPICAL SECTIONS

**GREAT VALLEY GRASSLANDS
FLOODPLAIN RESTORATION PROJECT**

100% DESIGN

DATE: 05/2021	DRAWN BY: CHANLEY, NSTEINKE CHECKED BY: PFRANK
	SHEET: C8

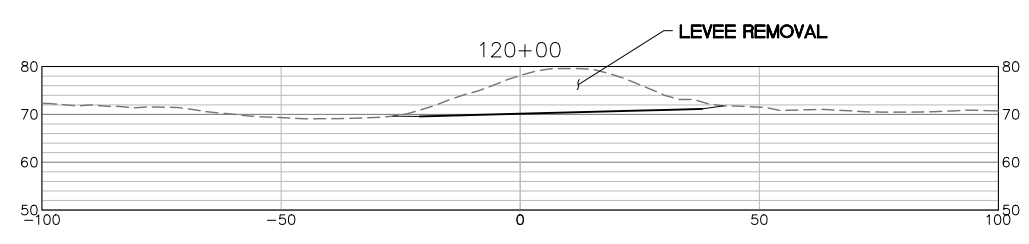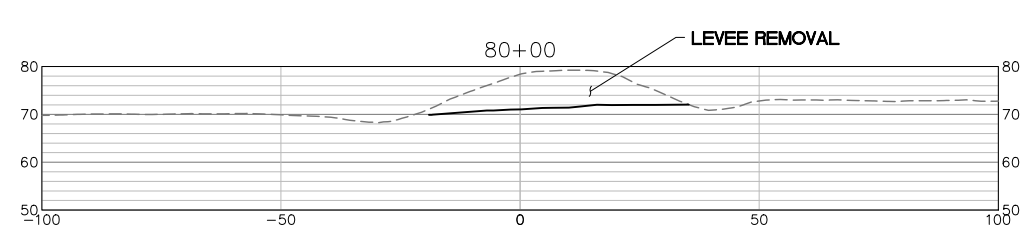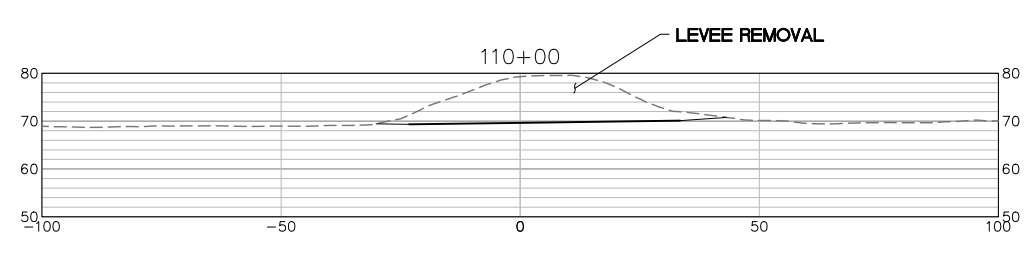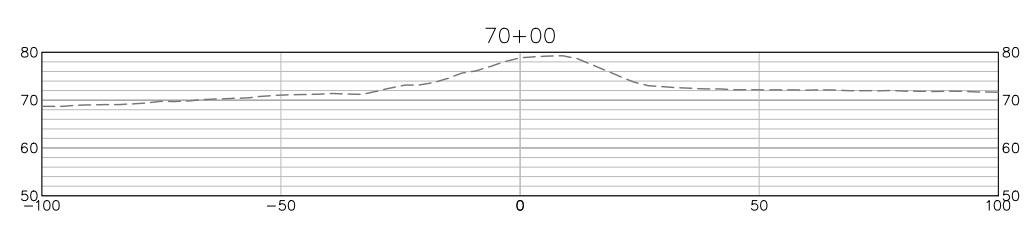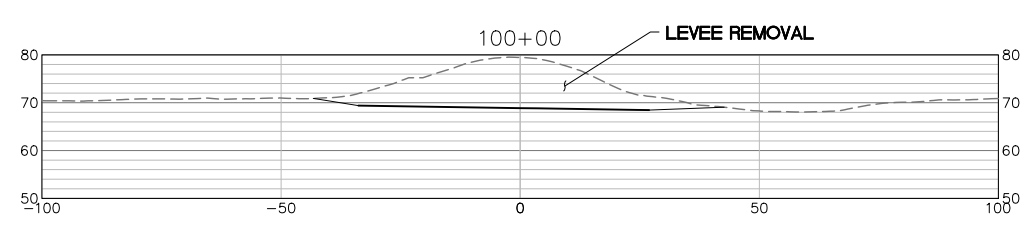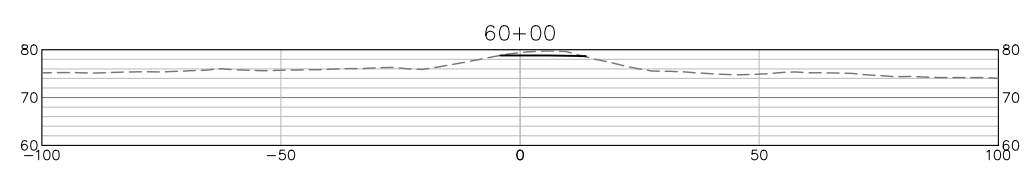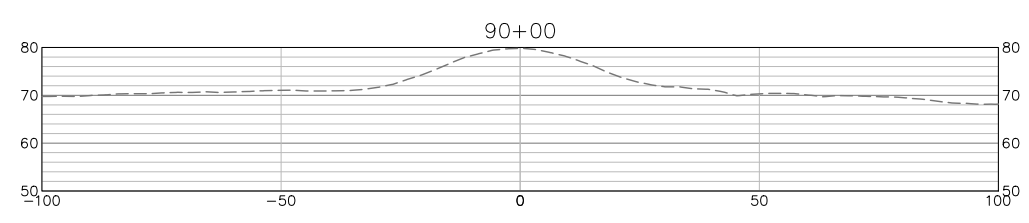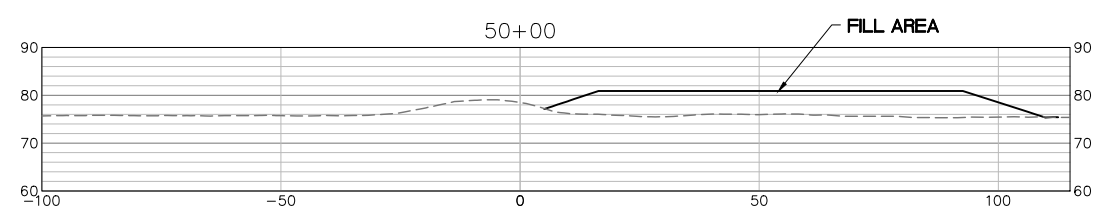

LEGEND






----- EXISTING GROUND
 _____ FINISHED GRADE

SCALE: 1" = 20'

1624 FRANKLIN STREET
 OAKLAND, CA 94612
 510.842.0538
 1624 FRANKLIN STREET
 OAKLAND, CA 94612
 510.842.0538

REVISION NO.	DATE	DESCRIPTION

	1624 FRANKLIN STREET OAKLAND, CA 94612 510.842.0538	PREPARED FOR: American Rivers Rivers Connect Us® CALIFORNIA STATE PARKS	SECTIONS (1 OF 2)		100% DESIGN	
			GREAT VALLEY GRASSLANDS FLOODPLAIN RESTORATION PROJECT			DRAWN BY: CHANLEY, NSTEINKE CHECKED BY: PFRANK
					DATE: 05/2021	SHEET: C9

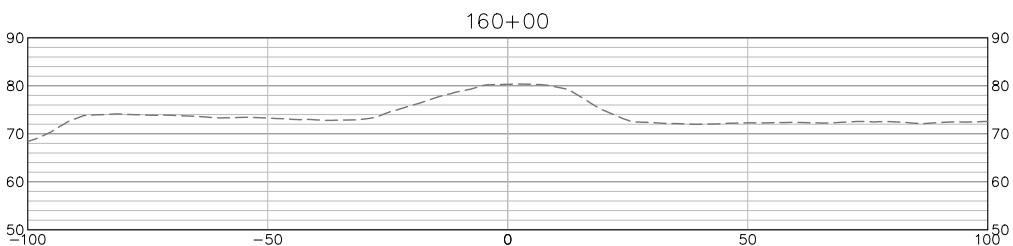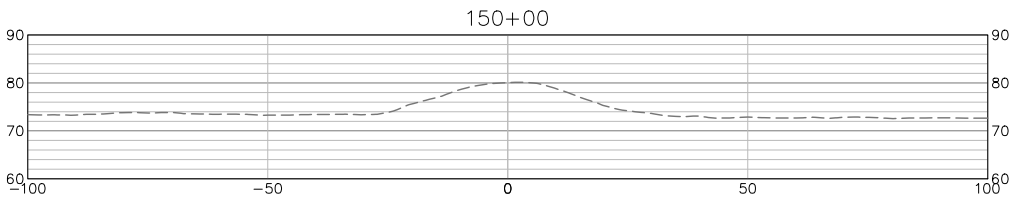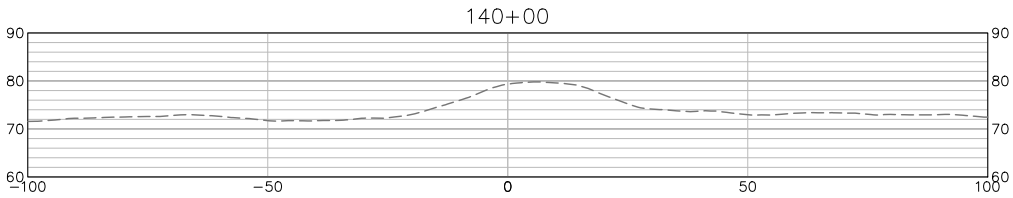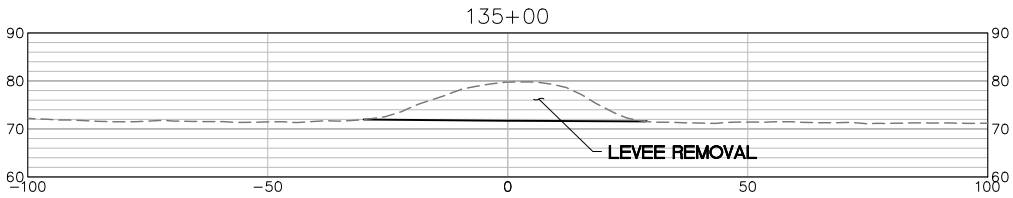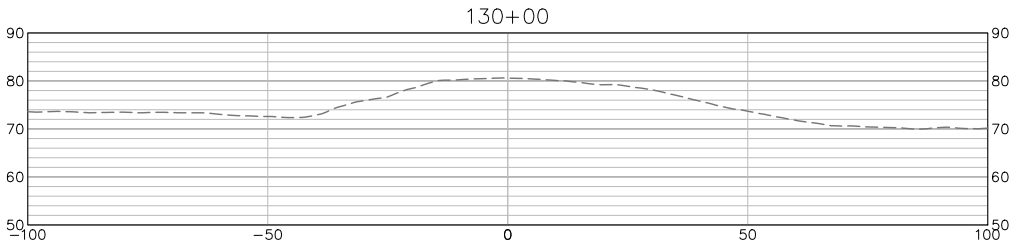

LEGEND

----- EXISTING GROUND
————— FINISHED GRADE

SCALE: 1" = 20'
0 10' 20' 40'

REVISION NO.	DATE	DESCRIPTION



1624 FRANKLIN STREET
OAKLAND, CA 94612
510.842.0538

PREPARED FOR:



SECTIONS (2 OF 2)

GREAT VALLEY GRASSLANDS
FLOODPLAIN RESTORATION PROJECT


100% DESIGN

DRAWN BY: CHANLEY, NSTEINKE
CHECKED BY: PFRANK


DATE: 05/2021

SHEET:

C10

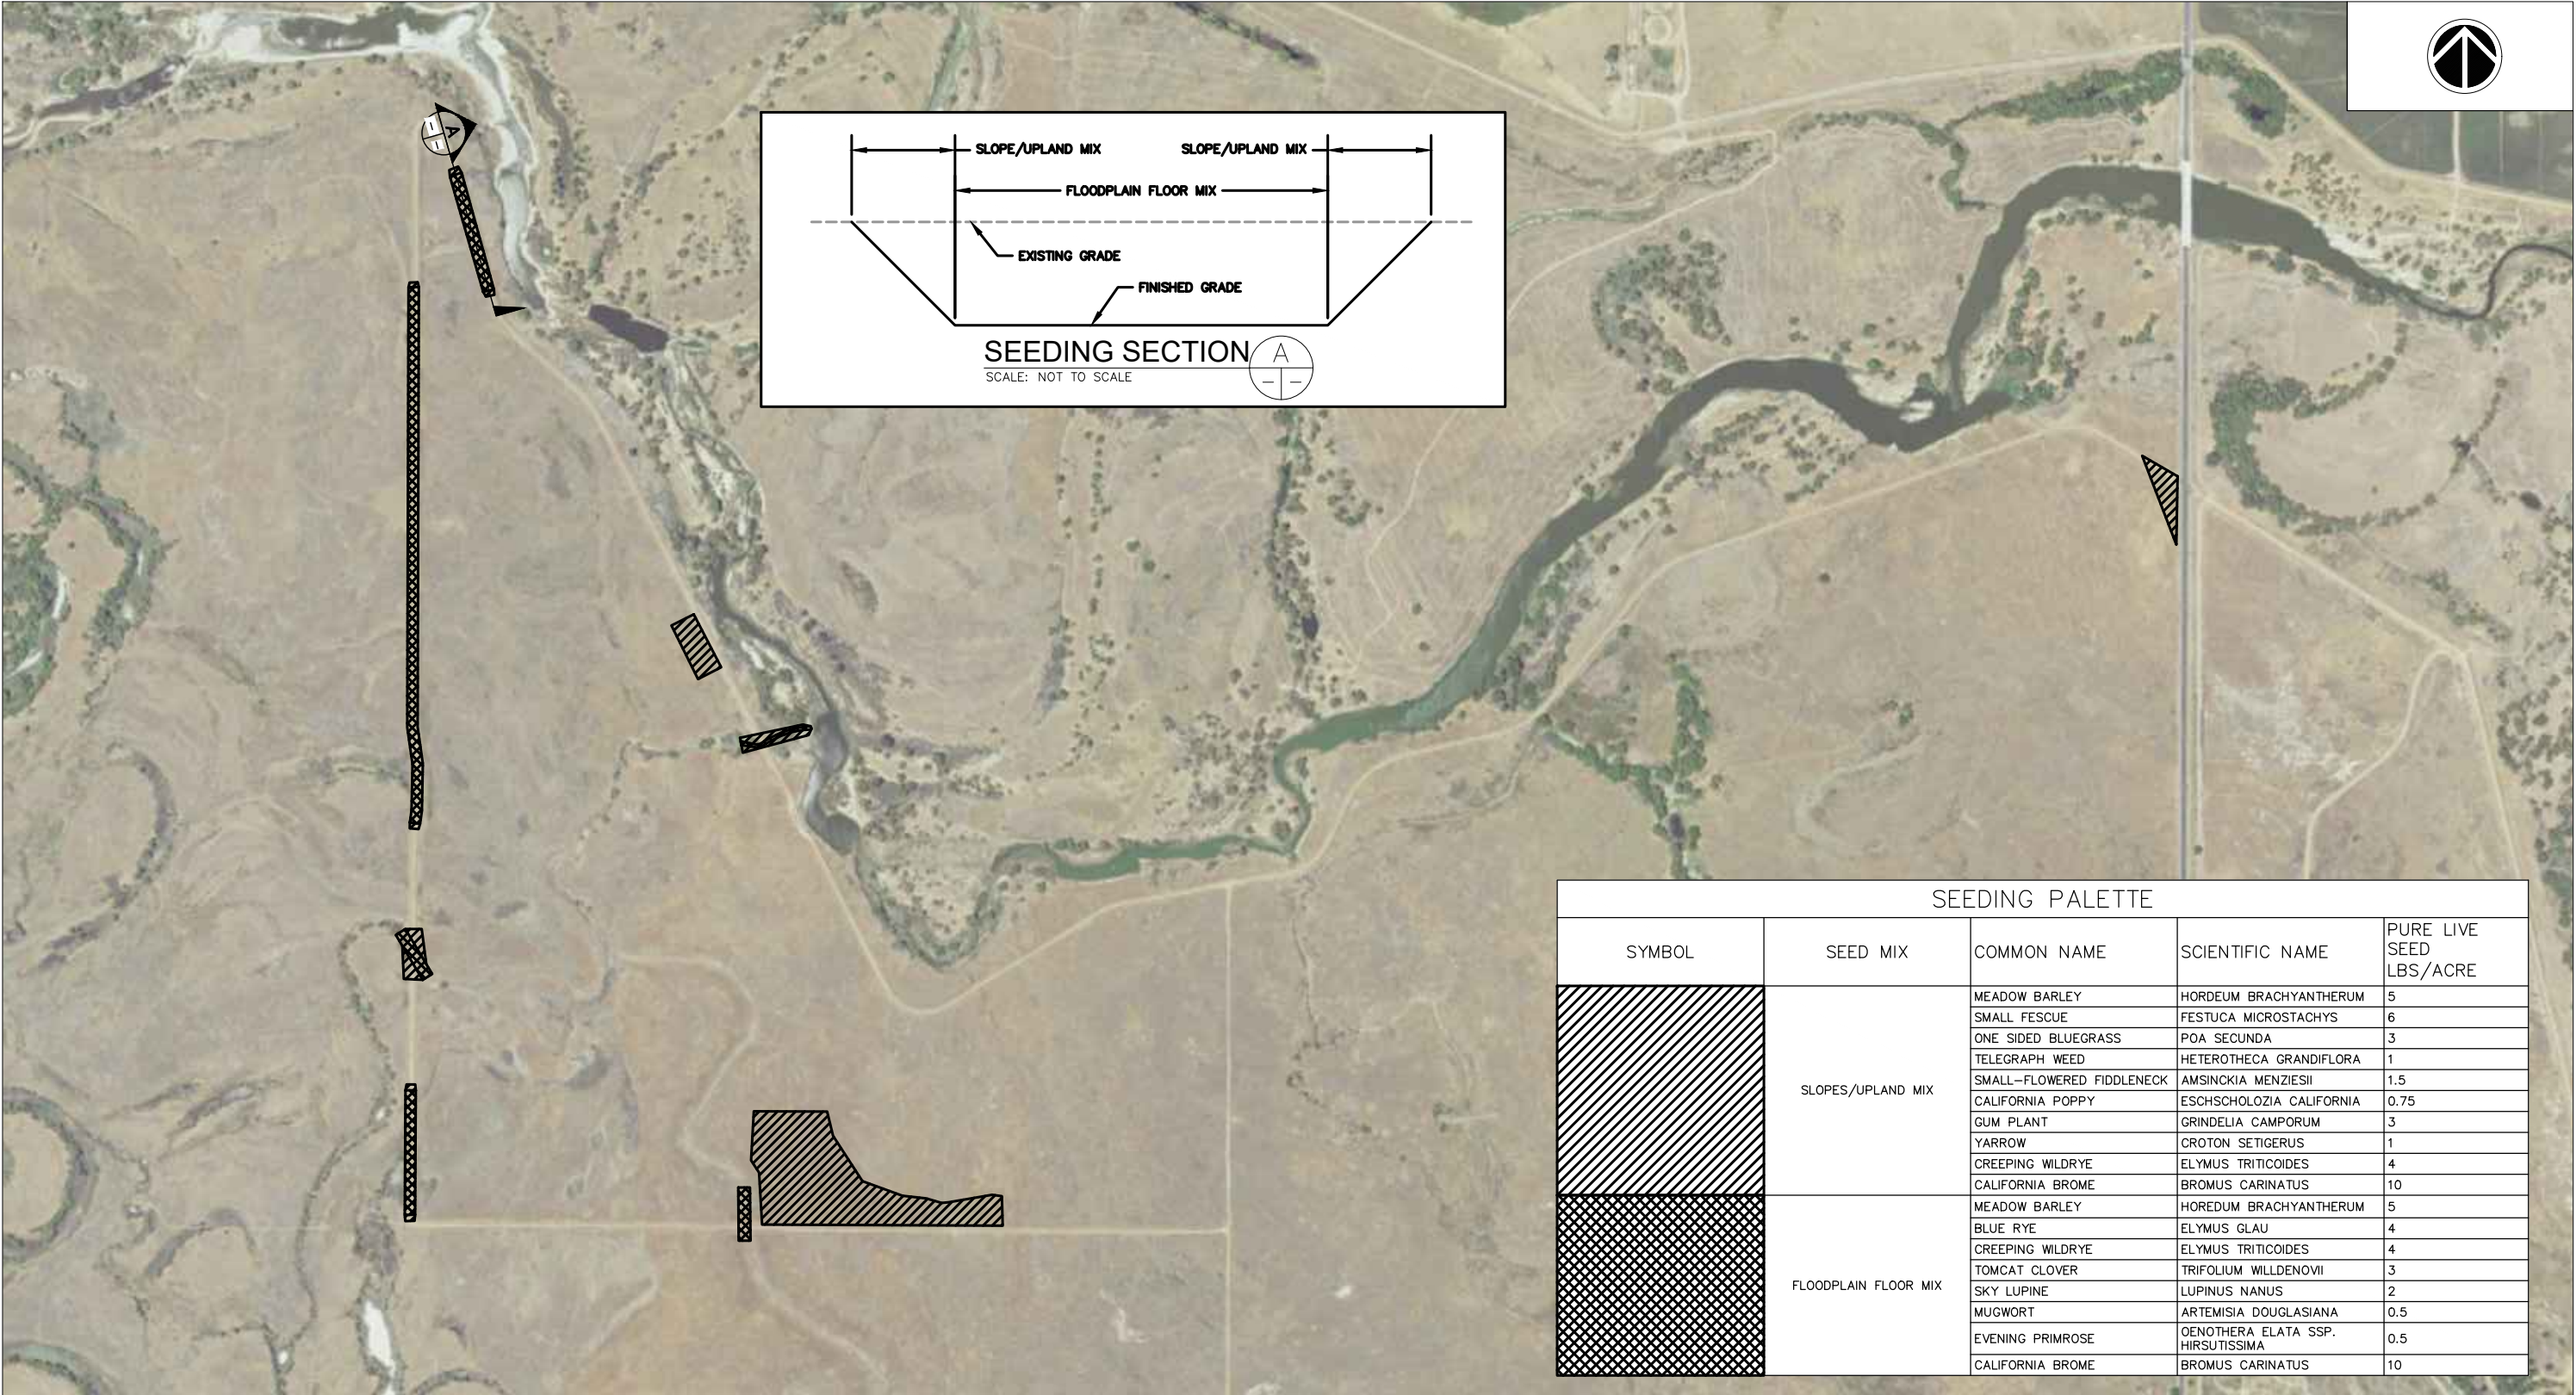

SEEDING PALETTE				
SYMBOL	SEED MIX	COMMON NAME	SCIENTIFIC NAME	PURE LIVE SEED LBS/ACRE
	SLOPES/UPLAND MIX	MEADOW BARLEY	HORDEUM BRACHYANTHERUM	5
		SMALL FESCUE	FESTUCA MICROSTACHYS	6
		ONE SIDED BLUEGRASS	POA SECUNDA	3
		TELEGRAPH WEED	HETEROTHECA GRANDIFLORA	1
		SMALL-FLOWERED FIDDLENECK	AMSIACKIA MENZIESII	1.5
		CALIFORNIA POPPY	ESCHSCHOLZIA CALIFORNIA	0.75
		GUM PLANT	GRINDELIA CAMPORUM	3
		YARROW	CROTON SETIGERUS	1
		CREeping WILDrye	ELYMUS TRITICOIDES	4
		CALIFORNIA BROME	BROMUS CARINATUS	10
	FLOODPLAIN FLOOR MIX	MEADOW BARLEY	HOREDUM BRACHYANTHERUM	5
		BLUE RYE	ELYMUS GLAU	4
		CREeping WILDrye	ELYMUS TRITICOIDES	4
		TOMCAT CLOVER	TRIFOLIUM WILLDENOVII	3
		SKY LUPINE	LUPINUS NANUS	2
		MUGWORT	ARTEMISIA DOUGLASIANA	0.5
		EVENING PRIMROSE	OENOTHERA ELATA SSP. HIRSUTISSIMA	0.5
		CALIFORNIA BROME	BROMUS CARINATUS	10

 

REVISION NO.	DATE	DESCRIPTION



FlowWest
1624 FRANKLIN STREET
OAKLAND, CA 94612
510.842.0538

PREPARED FOR:

American Rivers
Rivers Connect Us®

SEEDING PLAN		100% DESIGN	
GREAT VALLEY GRASSLANDS FLOODPLAIN RESTORATION PROJECT			DRAWN BY: CHANLEY, NSTEINKE CHECKED BY: PFRANK
		DATE: 05/2021	SHEET: C11